

THE NORTHWYCK

5 BEDROOMS AND 3 BATHROOMS

NOTE: PLANS ARE COPY WRITTEN AND MAY NOT BE REPRODUCED OR MODIFIED WITHOUT PERMISSION. CONTRACTOR TO BE RESPONSIBLE FOR PROPER EXECUTION AND COMPLETION OF PROJECT. ALL MEASUREMENTS ARE TO BE FIELD VERIFIED. CONSTRUCTION TO COMPLY WITH THE FOLLOWING CODES, AS WELL AS ALL LOCAL CODES.

BUILDING: 2012 INTERNATIONAL RESIDENTIAL CODE (IBC), WITH GA AMENDMENTS.
 FIRE SAFETY: 2012 INTERNATIONAL FIRE CODE (IFC), WITH GA AMENDMENTS.
 PLUMBING: 2012 INTERNATIONAL PLUMBING CODE (IPC), WITH GA AMENDMENTS.
 MECHANICAL: 2012 INTERNATIONAL MECHANICAL CODE (IMC) WITH GA AMENDMENTS.
 FUEL GAS: 2012 INTERNATIONAL FUEL GAS CODE (IFGC), WITH GA AMENDMENTS.
 ELECTRICAL: 2011 NATIONAL ELECTRICAL CODE

DRAWING INDEX

- A0.0 COVER
- A1.1 PROPOSED FLOOR PLAN
- A2.1 PROPOSED ELEVATIONS
- A3.1 PROPOSED ELEVATIONS
- A4.1 ROOF PLAN
- A5.1 CEILING FRAMING PLAN
- A6.1 ROOF FRAMING PLAN
- A7.1 FOUNDATION PLAN
- A8.1 WALL SECTIONS
- E1.1 ELECATICAL PLAN

24-HOUR CONTACT

NAME: WILLIAM VERHEY
 ADDRESS: SUMMIT DESIGN/BUILD
 105 LIGHTHORSE BLVD
 McDONOUGH, GA 30252
 PHONE: 770-957-8114
 EMAIL: BRIAN.SUMMIT@GMAIL.COM
 WEBSITE: www.SUMMITDESIGNBUILD.COM



RELEASED FOR CONSTRUCTION

DRAWN BY: WHV
 ~ PHASE ~
 DATE: XX/XX/XXX
 REVISIONS:

 DATE PRINTED: 6/13/2014 @ 10:25:32 AM

Wellspring Designs
 BUFORD, GA 30519
 Office: 404-502-1201
www.WellSpringDesigns.org
William@WellSpringDesigns.org




NEW HOME PLANS FOR:
THE NORTHWYCK

A0.0



FRONT ELEVATION

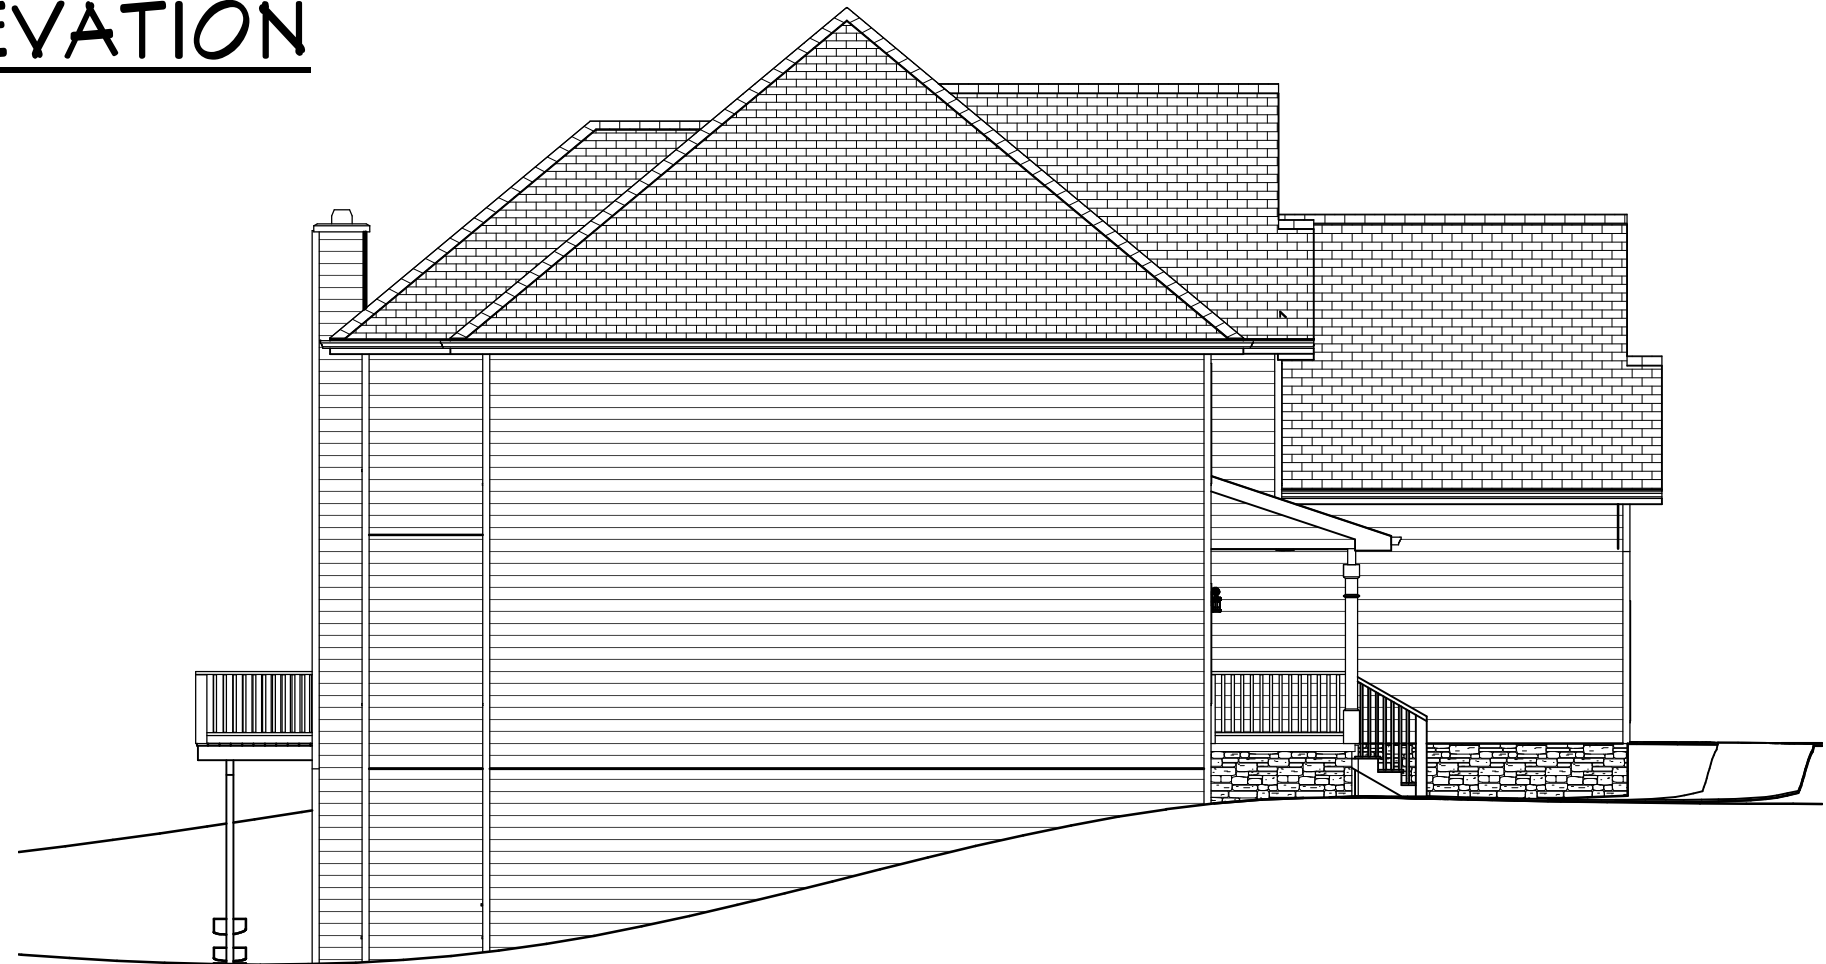

LEFT ELEVATION

1 PROPOSED PLAN
 A2.1 Scale: 1/8" = 1'-0"

RELEASED FOR CONSTRUCTION

DRAWN BY: WHV
 ~ PHASE ~
 DATE: XXXX/XXX
 REVISIONS:

DATE PRINTED: 6/13/2014 @ 10:25:33 AM

WellSpring Designs
 BUFORD, GA 30519
 Office: 404-502-1201
 www.WellSpringDesigns.org
 William@WellSpringDesigns.org



NEW HOME PLANS FOR:
THE NORTHWYCK

A2.1
 4 of 20



REAR ELEVATION



RIGHT ELEVATION

1 PROPOSED PLAN
 A3.1 Scale: 1/8" = 1'-0"

RELEASED FOR CONSTRUCTION

DRAWN BY: WHV
~ PHASE ~
DATE: XX/XX/XX
REVISIONS:
DATE PRINTED: 6/13/2014 @ 10:25:33 AM

WellSpring Designs
 BUFORD, GA 30519
 Office: 404-502-1201
 www.WellSpringDesigns.org
 William@WellSpringDesigns.org



NEW HOME PLANS FOR:
THE NORTHWYCK

A3.1



RELEASED FOR CONSTRUCTION

DRAWN BY: WHY

~ PHASE ~

DATE:
XX/XX/XX

REVISIONS:

DATE PRINTED: 6/13/2014 @ 10:25:33 AM

WellSpring Designs

BUFORD, GA 30519
Office: 404-502-1201
www.WellSpringDesigns.org
William@WellSpringDesigns.org



NEW HOME PLANS FOR:
THE NORTHWYCK



RELEASED FOR CONSTRUCTION

DRAWN BY: WHV
 ~ PHASE ~
 DATE:
 XXXX/XXX
 REVISIONS:

 DATE PRINTED: 6/13/2014 @
 10:25:33 AM

WellSpring Designs
 BUFORD, GA 30519
 Office: 404-502-1201
www.WellSpringDesigns.org
William@WellSpringDesigns.org



NEW HOME PLANS FOR:
THE NORTHWYCK



RELEASED FOR CONSTRUCTION

DRAWN BY: WHY
~ PHASE ~
DATE:
XX/XX/XXX
REVISIONS:

DATE PRINTED: 6/13/2014 @
10:25:33 AM

WellSpring Designs
BUFORD, GA 30519
Office: 404-502-1201
www.WellSpringDesigns.org
William@WellSpringDesigns.org



NEW HOME PLANS FOR:
THE NORTHWYCK